
 




**LEGEND**



-  SCHEDULE 1 CONSTRUCTION AREA
-  SCHEDULE 2 SLOTTED DRAINS
-  HAUL ROUTE
-  ESCORTED HAUL ROUTE

# SOUTHEAST CONCRETE APRON CONSTRUCTION PROJECT SCOPE OF WORK

## 1. COMMERCIAL APRON CONSTRUCTION



Know what's below.  
Call before you dig.

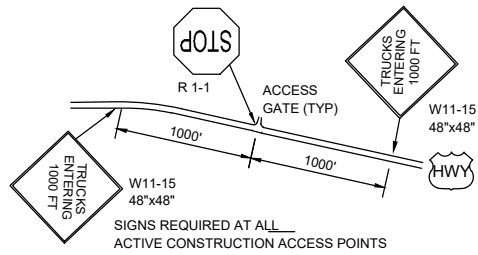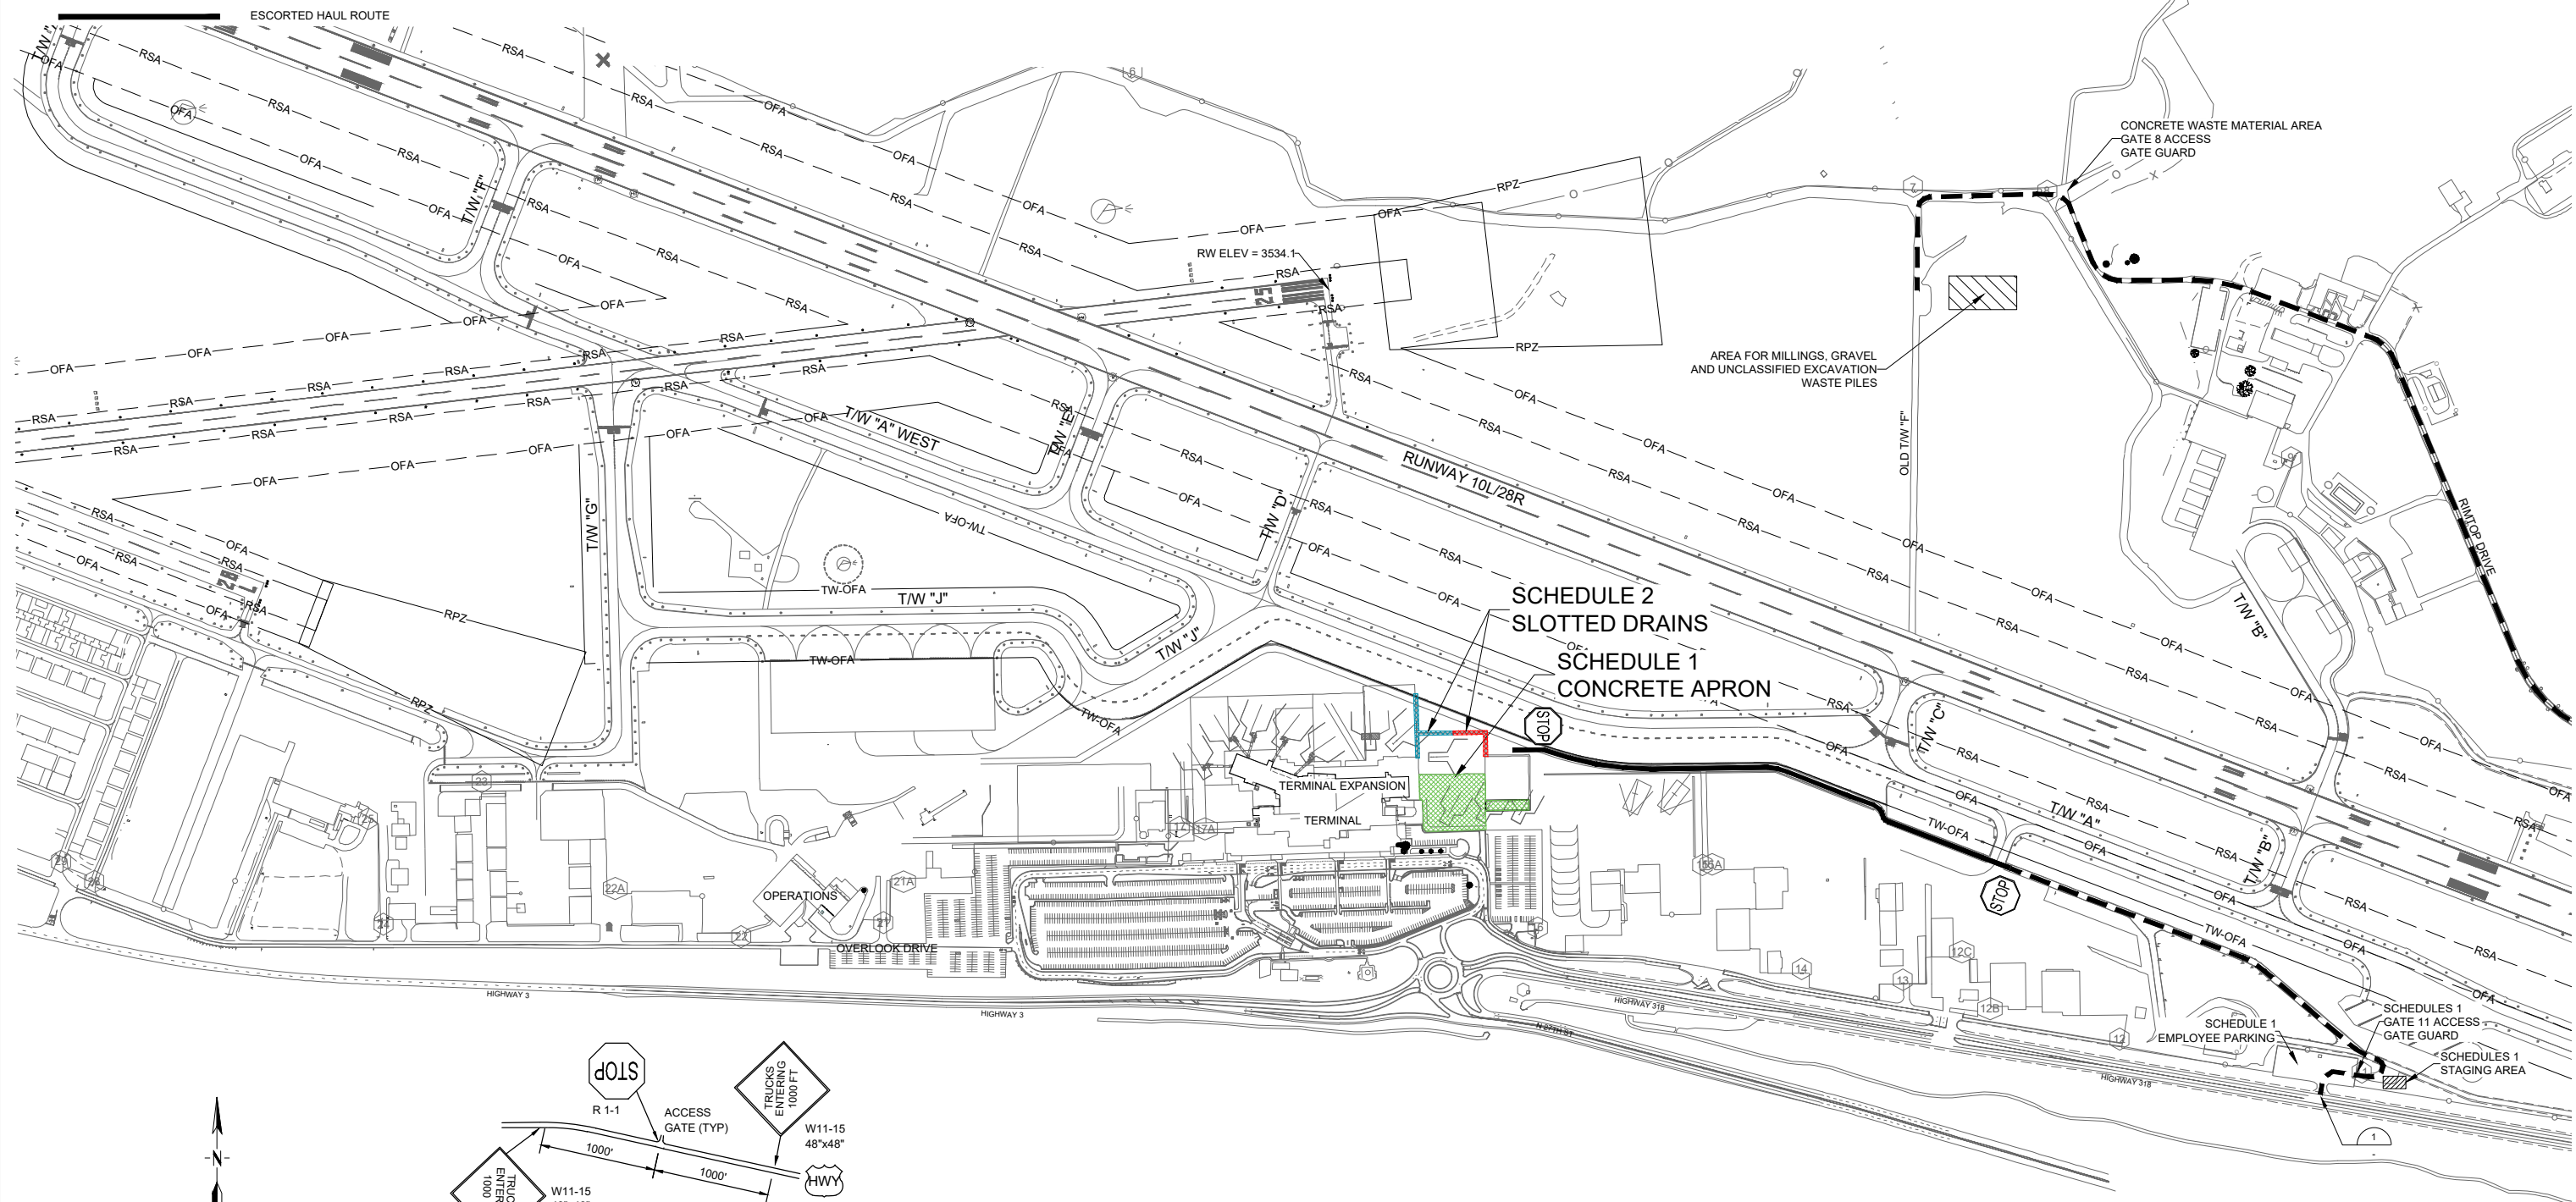

**1 TYPICAL ACCESS SIGNING DETAIL**  
NTS




VERIFY SCALE AND COLOR!  
THIS SHEET MAY BE REDUCED AND IS INTENDED TO BE IN COLOR. THE BAR BELOW WILL MEASURE ONE INCH AT ORIGINAL DESIGN SCALE AND RED, GREEN, AND BLUE WILL BE VISIBLE IF REPRODUCED CORRECTLY.  
MODIFY SCALE ACCORDINGLY!

REVISIONS				
NO.	DESCRIPTION	BY	DATE	



315 N. 25th Street, Suite 102  
Billings, MT 59101  
406.656.6000  
www.m-m.net

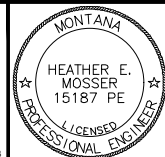

DRAWN BY: KDK  
DSGN. BY: HEM  
APPR. BY: HEM  
DATE: 02/2023  
Q.C. REVIEW BY: \_\_\_\_\_  
DATE: \_\_\_\_\_

**BILLINGS**

BILLINGS LOGAN INTERNATIONAL AIRPORT  
SOUTHEAST CONCRETE APRON CONSTRUCTION  
AIP 3-30-0008-080-2023


MONTANA

SITE PLAN

PROJECT NUMBER  
2447.127.04

SHEET NUMBER  
3

DRAWING NUMBER  
**G-3**

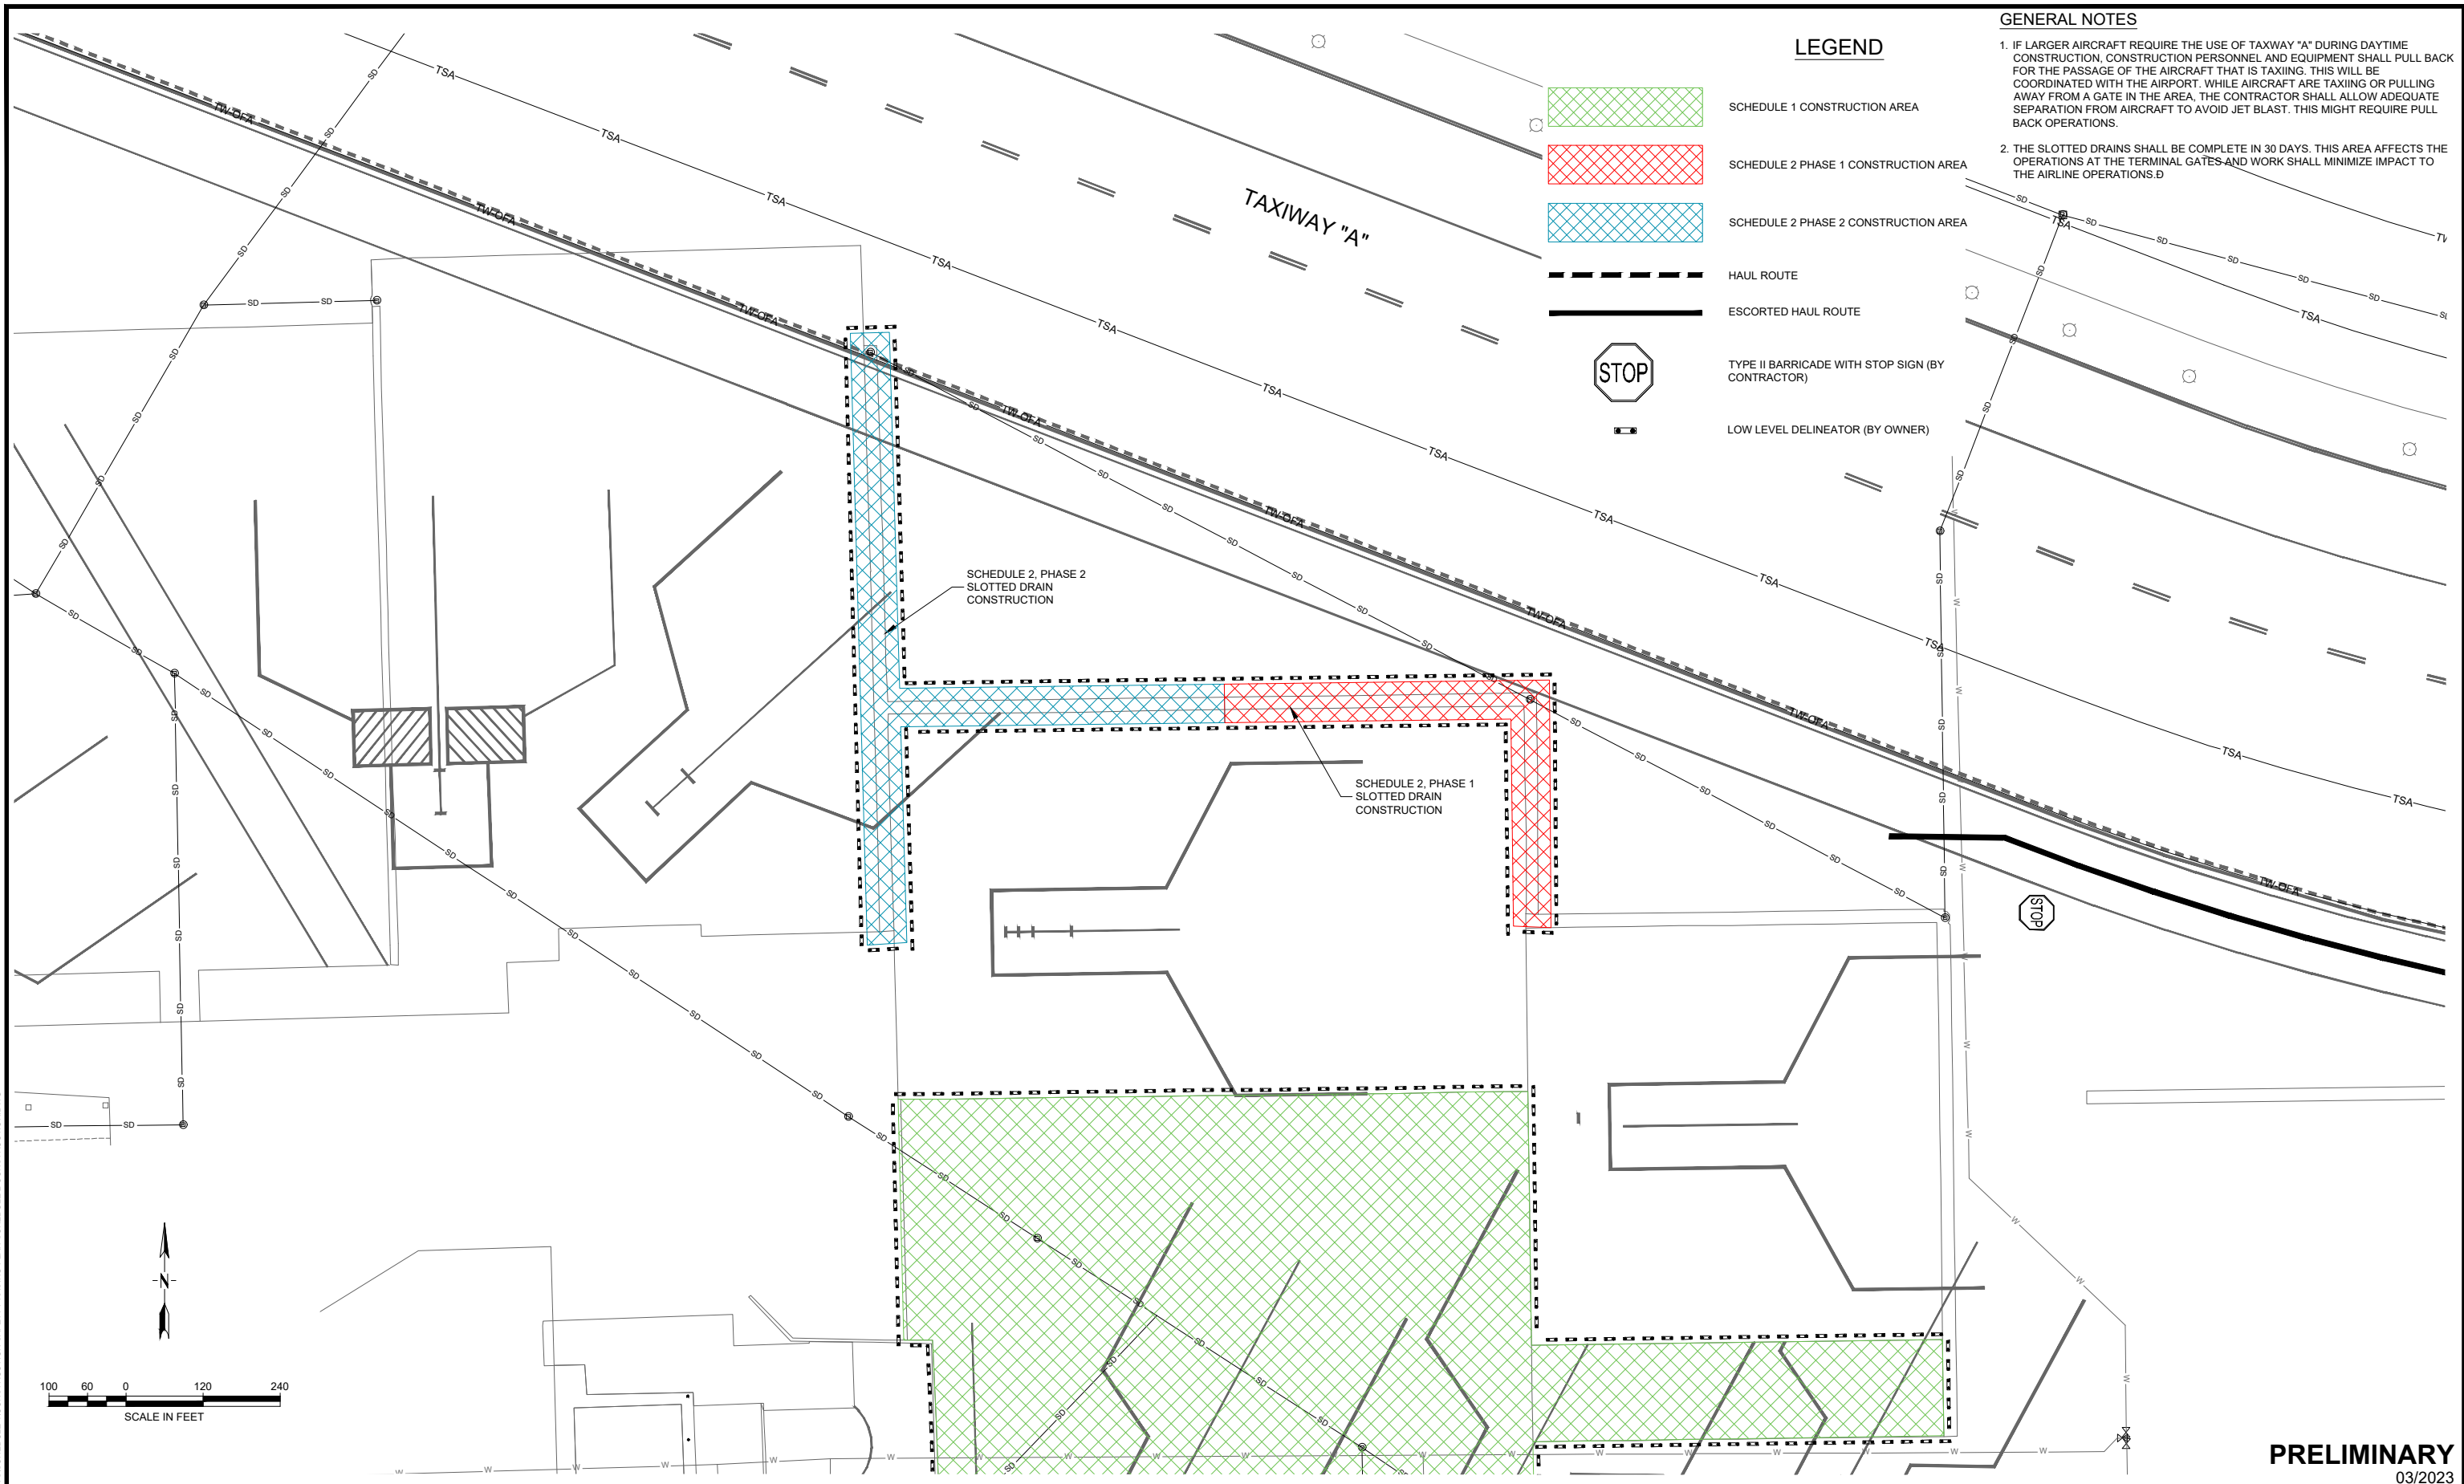



**LEGEND**

- SCHEDULE 1 CONSTRUCTION AREA
- SCHEDULE 2 PHASE 1 CONSTRUCTION AREA
- SCHEDULE 2 PHASE 2 CONSTRUCTION AREA
- HAUL ROUTE
- ESCORTED HAUL ROUTE
- TYPE II BARRICADE WITH STOP SIGN (BY CONTRACTOR)
- LOW LEVEL DELINEATOR (BY OWNER)

- GENERAL NOTES**
1. IF LARGER AIRCRAFT REQUIRE THE USE OF TAXIWAY "A" DURING DAYTIME CONSTRUCTION, CONSTRUCTION PERSONNEL AND EQUIPMENT SHALL PULL BACK FOR THE PASSAGE OF THE AIRCRAFT THAT IS TAXIING. THIS WILL BE COORDINATED WITH THE AIRPORT. WHILE AIRCRAFT ARE TAXIING OR PULLING AWAY FROM A GATE IN THE AREA, THE CONTRACTOR SHALL ALLOW ADEQUATE SEPARATION FROM AIRCRAFT TO AVOID JET BLAST. THIS MIGHT REQUIRE PULL BACK OPERATIONS.
  2. THE SLOTTED DRAINS SHALL BE COMPLETE IN 30 DAYS. THIS AREA AFFECTS THE OPERATIONS AT THE TERMINAL GATES AND WORK SHALL MINIMIZE IMPACT TO THE AIRLINE OPERATIONS.

SCHEDULE 2, PHASE 2 SLOTTED DRAIN CONSTRUCTION

SCHEDULE 2, PHASE 1 SLOTTED DRAIN CONSTRUCTION

  

**PRELIMINARY**  
03/2023

REVISIONS			
NO.	DESCRIPTION	BY	DATE

**Morrison Maierle**  
engineers • surveyors • planners • scientists

315 N. 25th Street, Suite 102  
Billings, MT 59101  
406.656.6000  
www.m-m.net

COPYRIGHT © MORRISON-MAIERLE, 2023

DRAWN BY: KDK  
 DSGN. BY: HEM  
 APPR. BY: HEM  
 DATE: 02/2023  
 Q.C. REVIEW BY: \_\_\_\_\_  
 DATE: \_\_\_\_\_

BILLINGS LOGAN INTERNATIONAL AIRPORT  
 SOUTHEAST CONCRETE APRON CONSTRUCTION  
 AIP 3-30-0008-080-2023

BILLINGS MONTANA

CONSTRUCTION SAFETY PHASING PLAN  
 SCHEDULE 2 CONSTRUCTION

PROJECT NUMBER 2447.127.04  
 SHEET NUMBER 5  
 DRAWING NUMBER **G-5**

V:\2447127 - APRON CONSTRUCTION SAFETY PHASING PLAN SCHEDULE 2 CONSTRUCTION.DWG

VERIFY SCALE AND COLOR!  
 THIS SHEET MAY BE REDUCED AND IS INTENDED TO BE IN COLOR. THE BAR BELOW WILL MEASURE ONE INCH AT ORIGINAL DESIGN SCALE AND RED, GREEN, AND BLUE WILL BE VISIBLE IF REPRODUCED CORRECTLY.  
 MODIFY SCALE ACCORDINGLY!

PLOTTED BY: KENT KUEHN ON Feb/06/2023