


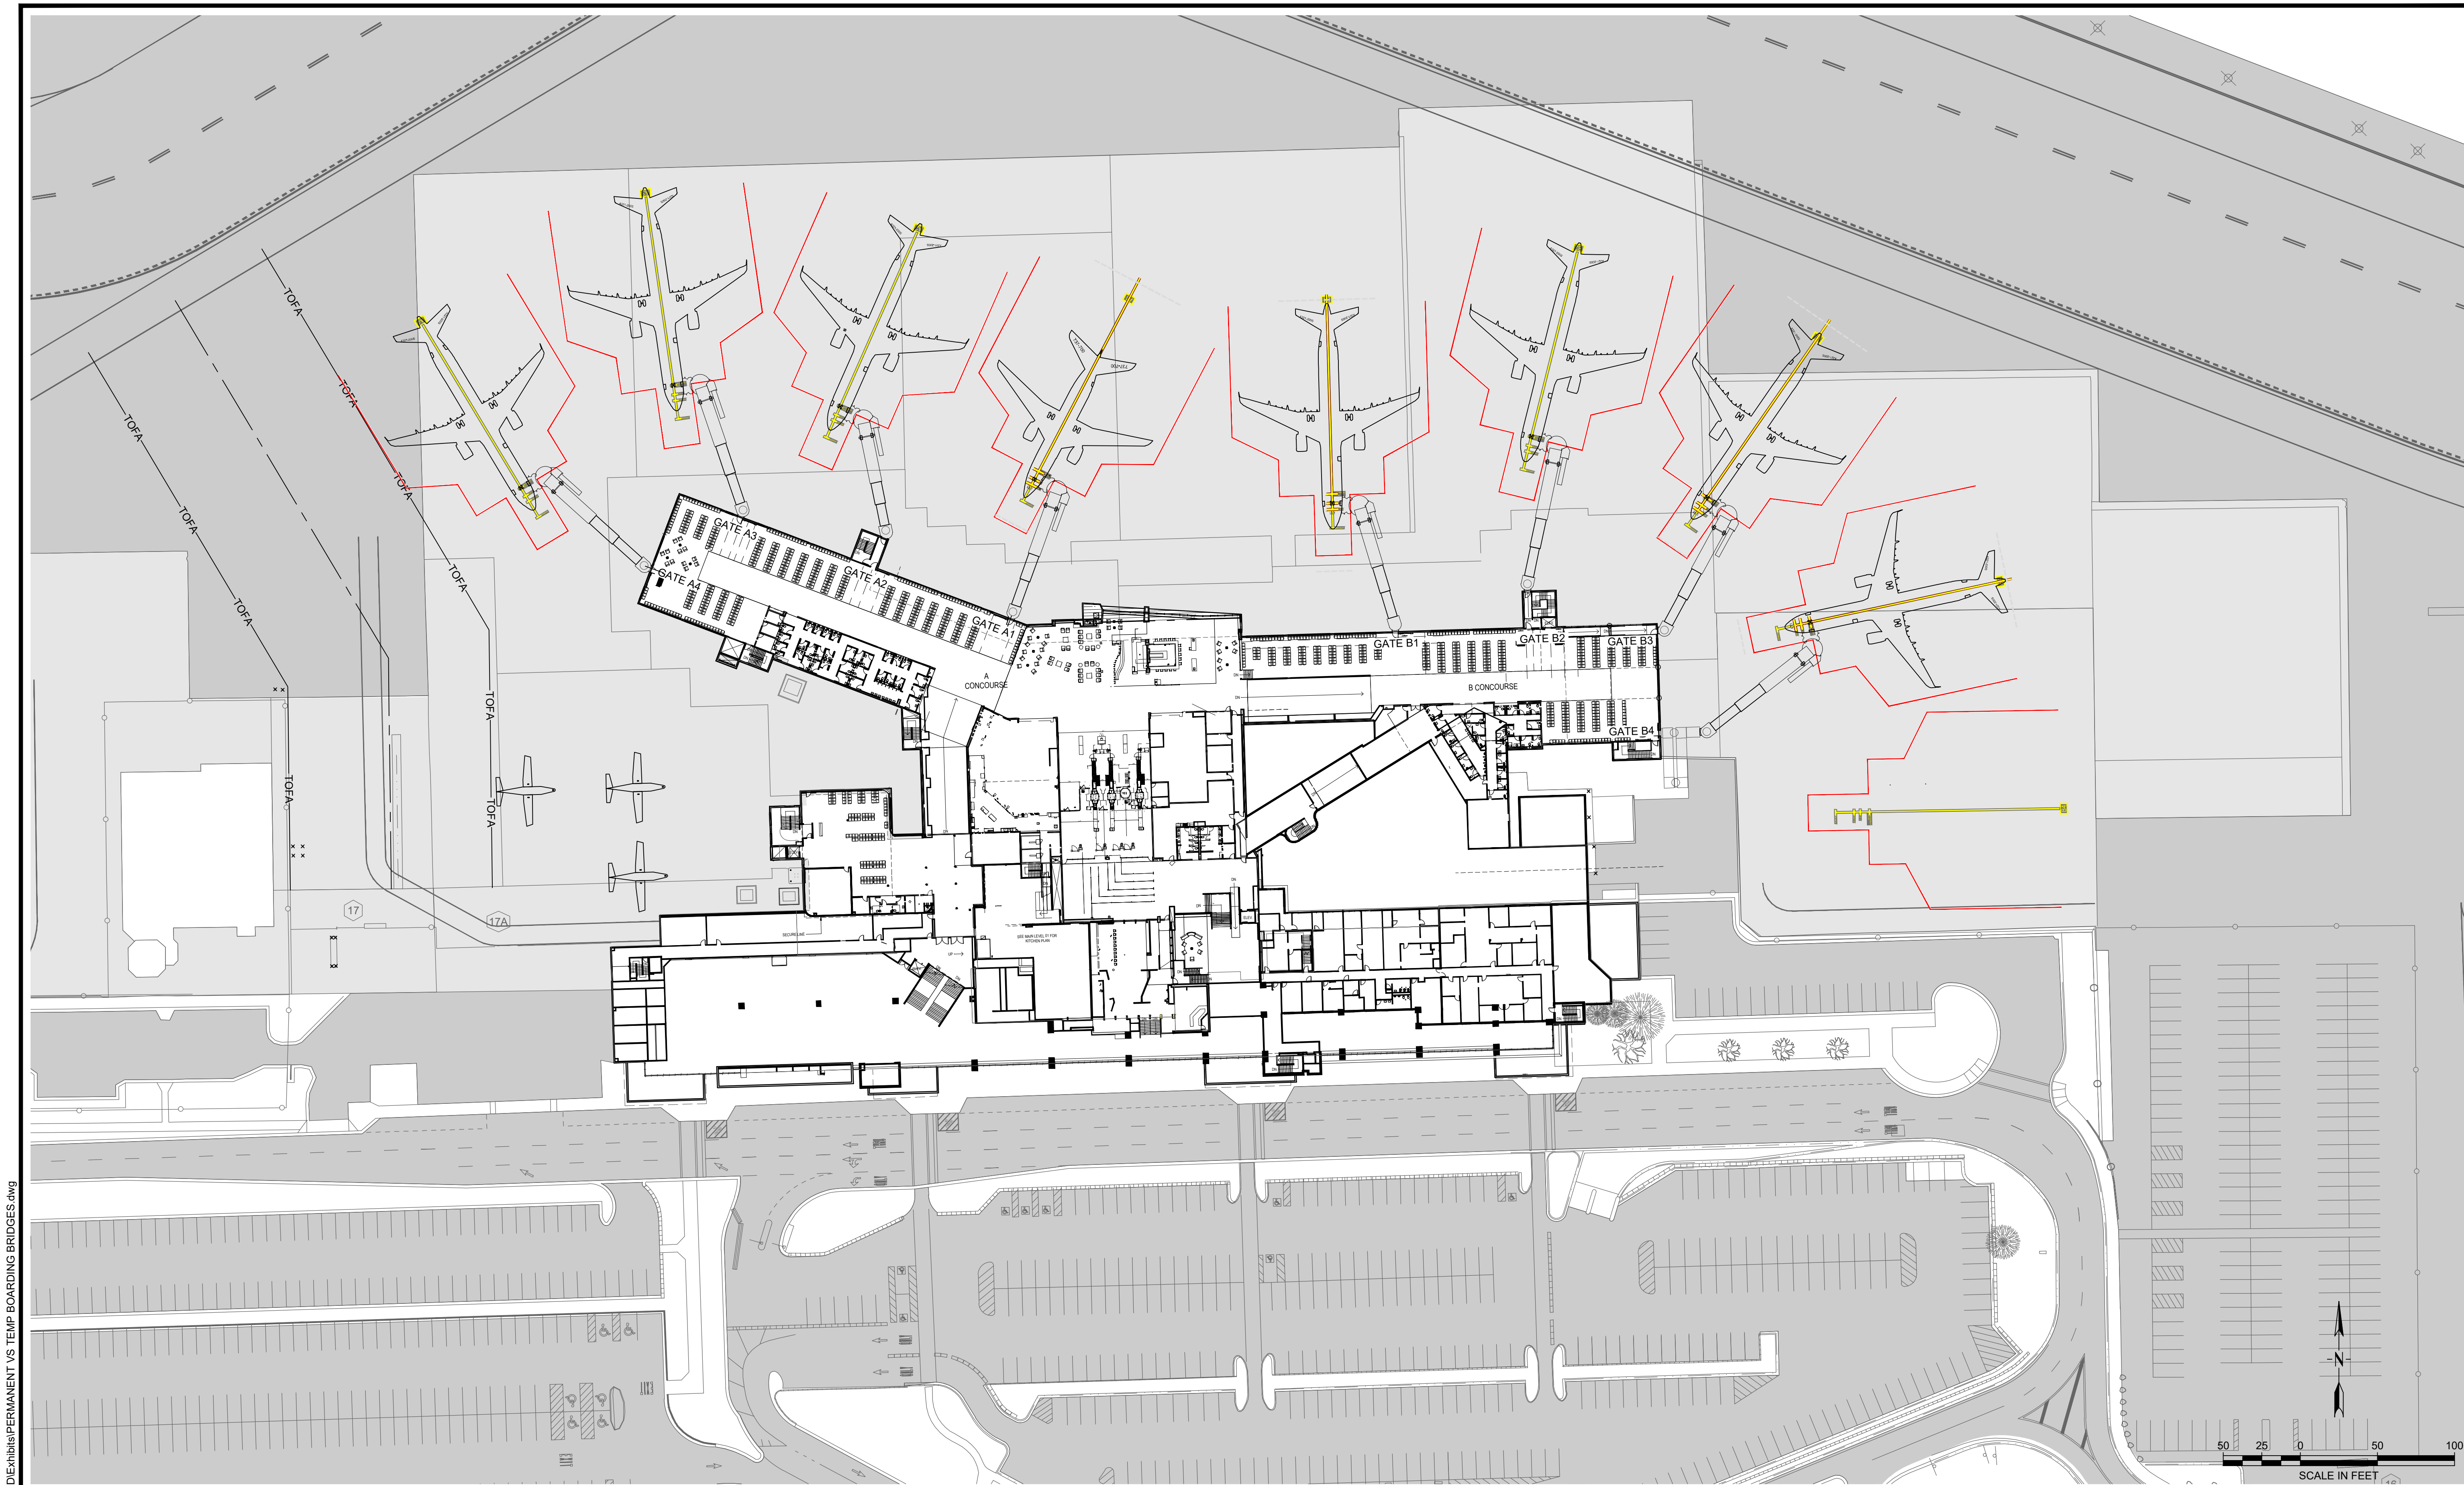

V:\2447115 - Terminal\ACADE\Exhibits\PERMANENT VS TEMP BOARDING BRIDGES.dwg

 engineers • surveyors • planners • scientists	 315 N. 25th Street, Suite 102 Billings, MT 59101  406.656.6000  www.m-m.net COPYRIGHT © MORRISON-MAIERLE, 2024	DRAWN BY: _____ DSGN. BY: _____ APPR. BY: _____ DATE: _____	BILLINGS BILLINGS LOGAN INTERNATIONAL AIRPORT TERMINAL EXPANSION PROJECT MONTANA	PROJECT NO. 2447.115 FIGURE NUMBER 1
		PERMANENT PARKING POSITIONS VS. TEMPORARY PARKING POSITIONS		